


Reproduced by permission of Ordnance Survey on behalf of HMSO.
© Crown copyright and database right 2018. All rights reserved.
Ordnance Survey Licence number 100023410.



Contains OS data ©
Crown Copyright and
database right 2020

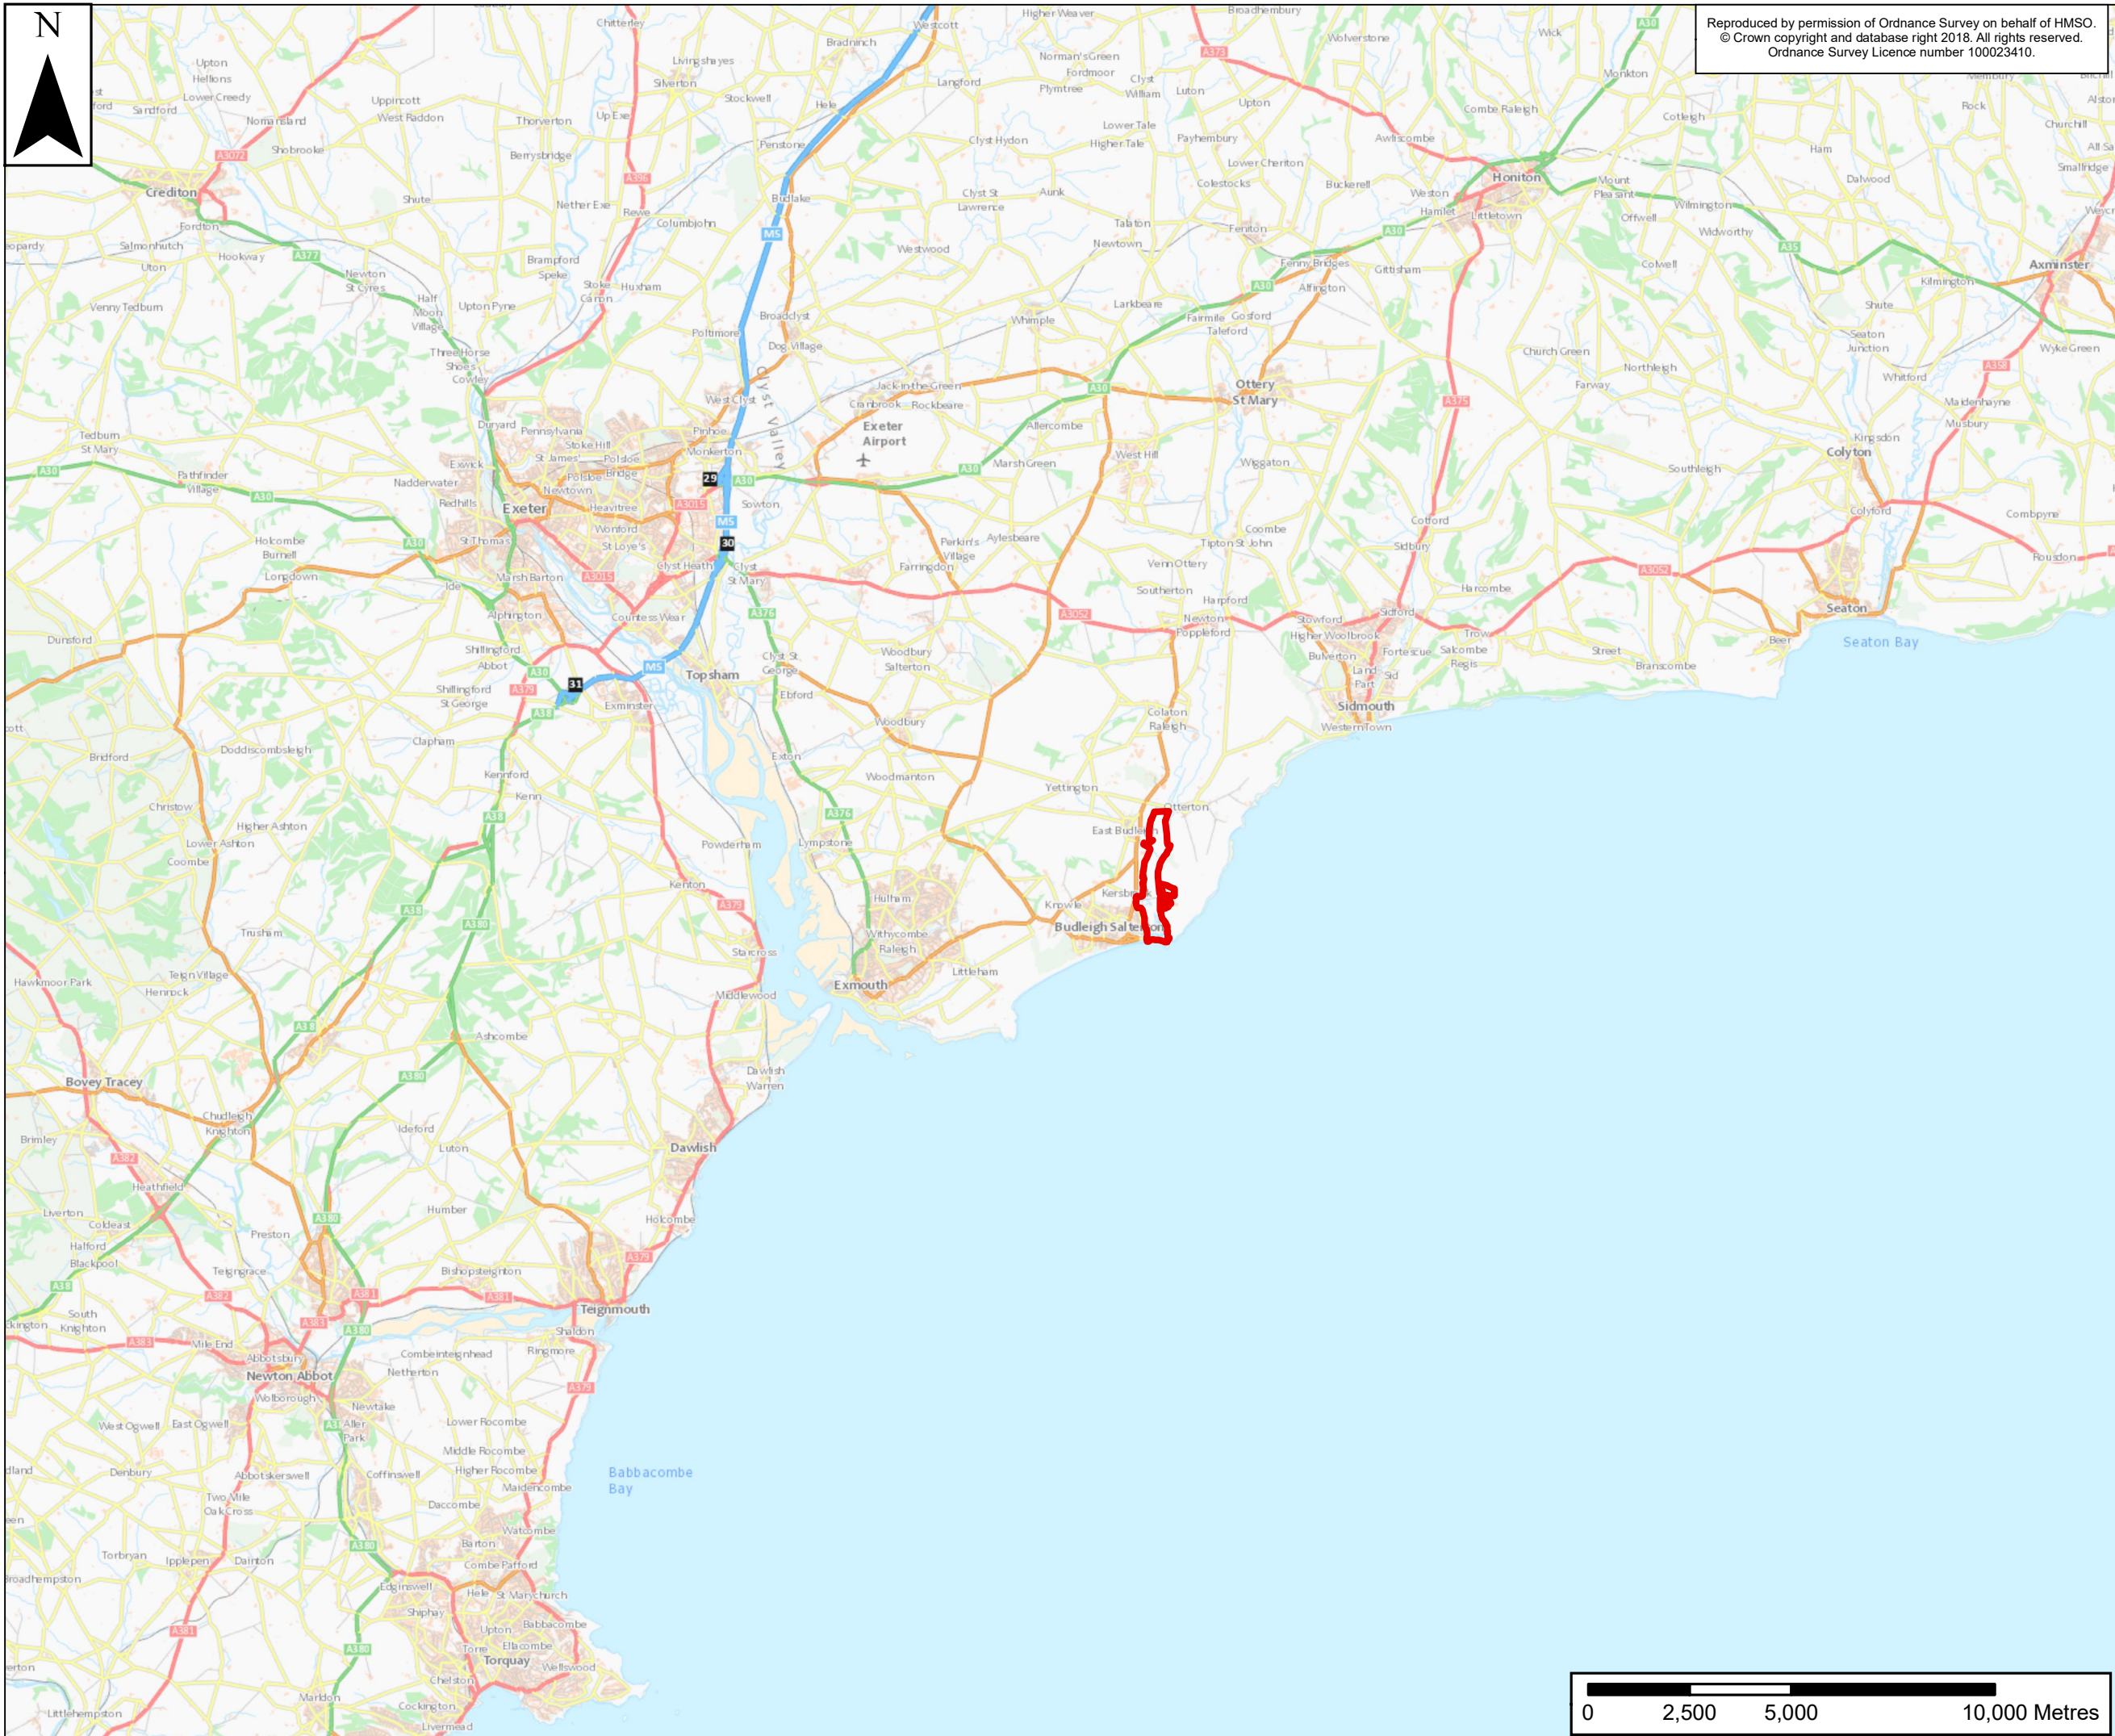

Legend

 Site Boundary

P01	03/06/20	FOR INITIAL CLIENT REVIEW	ZR	HJ	HJ	TW
P02	10/08/20	AMENDED RED LINE BOUNDARY	JS	TL	TL	TW
Rev.	Date	Purpose of revision	Drawn	Check'd	Rev'd	Appr'd

Client:



Project :

LOWER OTTER RESTORATION PROJECT

Drawing :

**Figure 1.1
Site Location Plan**

Drawn By : John Scrase Date: 16/09/2020

Checked By : Toby Wilson Date: 16/09/2020

Approved By : Tara Lewis Date: 16/09/2020

Drawing No. : ENVIMSW002045-CH2-000-000-DR-EN-0041 Revision P02

Drawing Scale : 1:150,000